






CURVED MEMORIAL WALL IDEA - WALL TO BE NO MORE THAN 2M HIGH

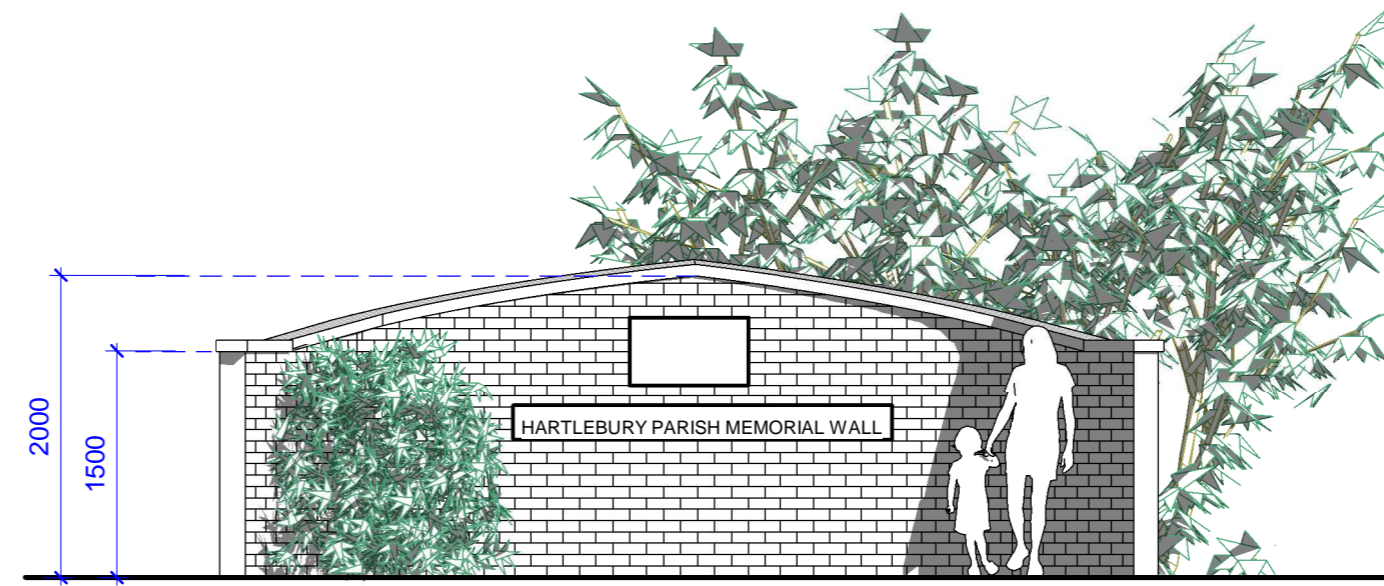

2 Front Elevation
1 : 50

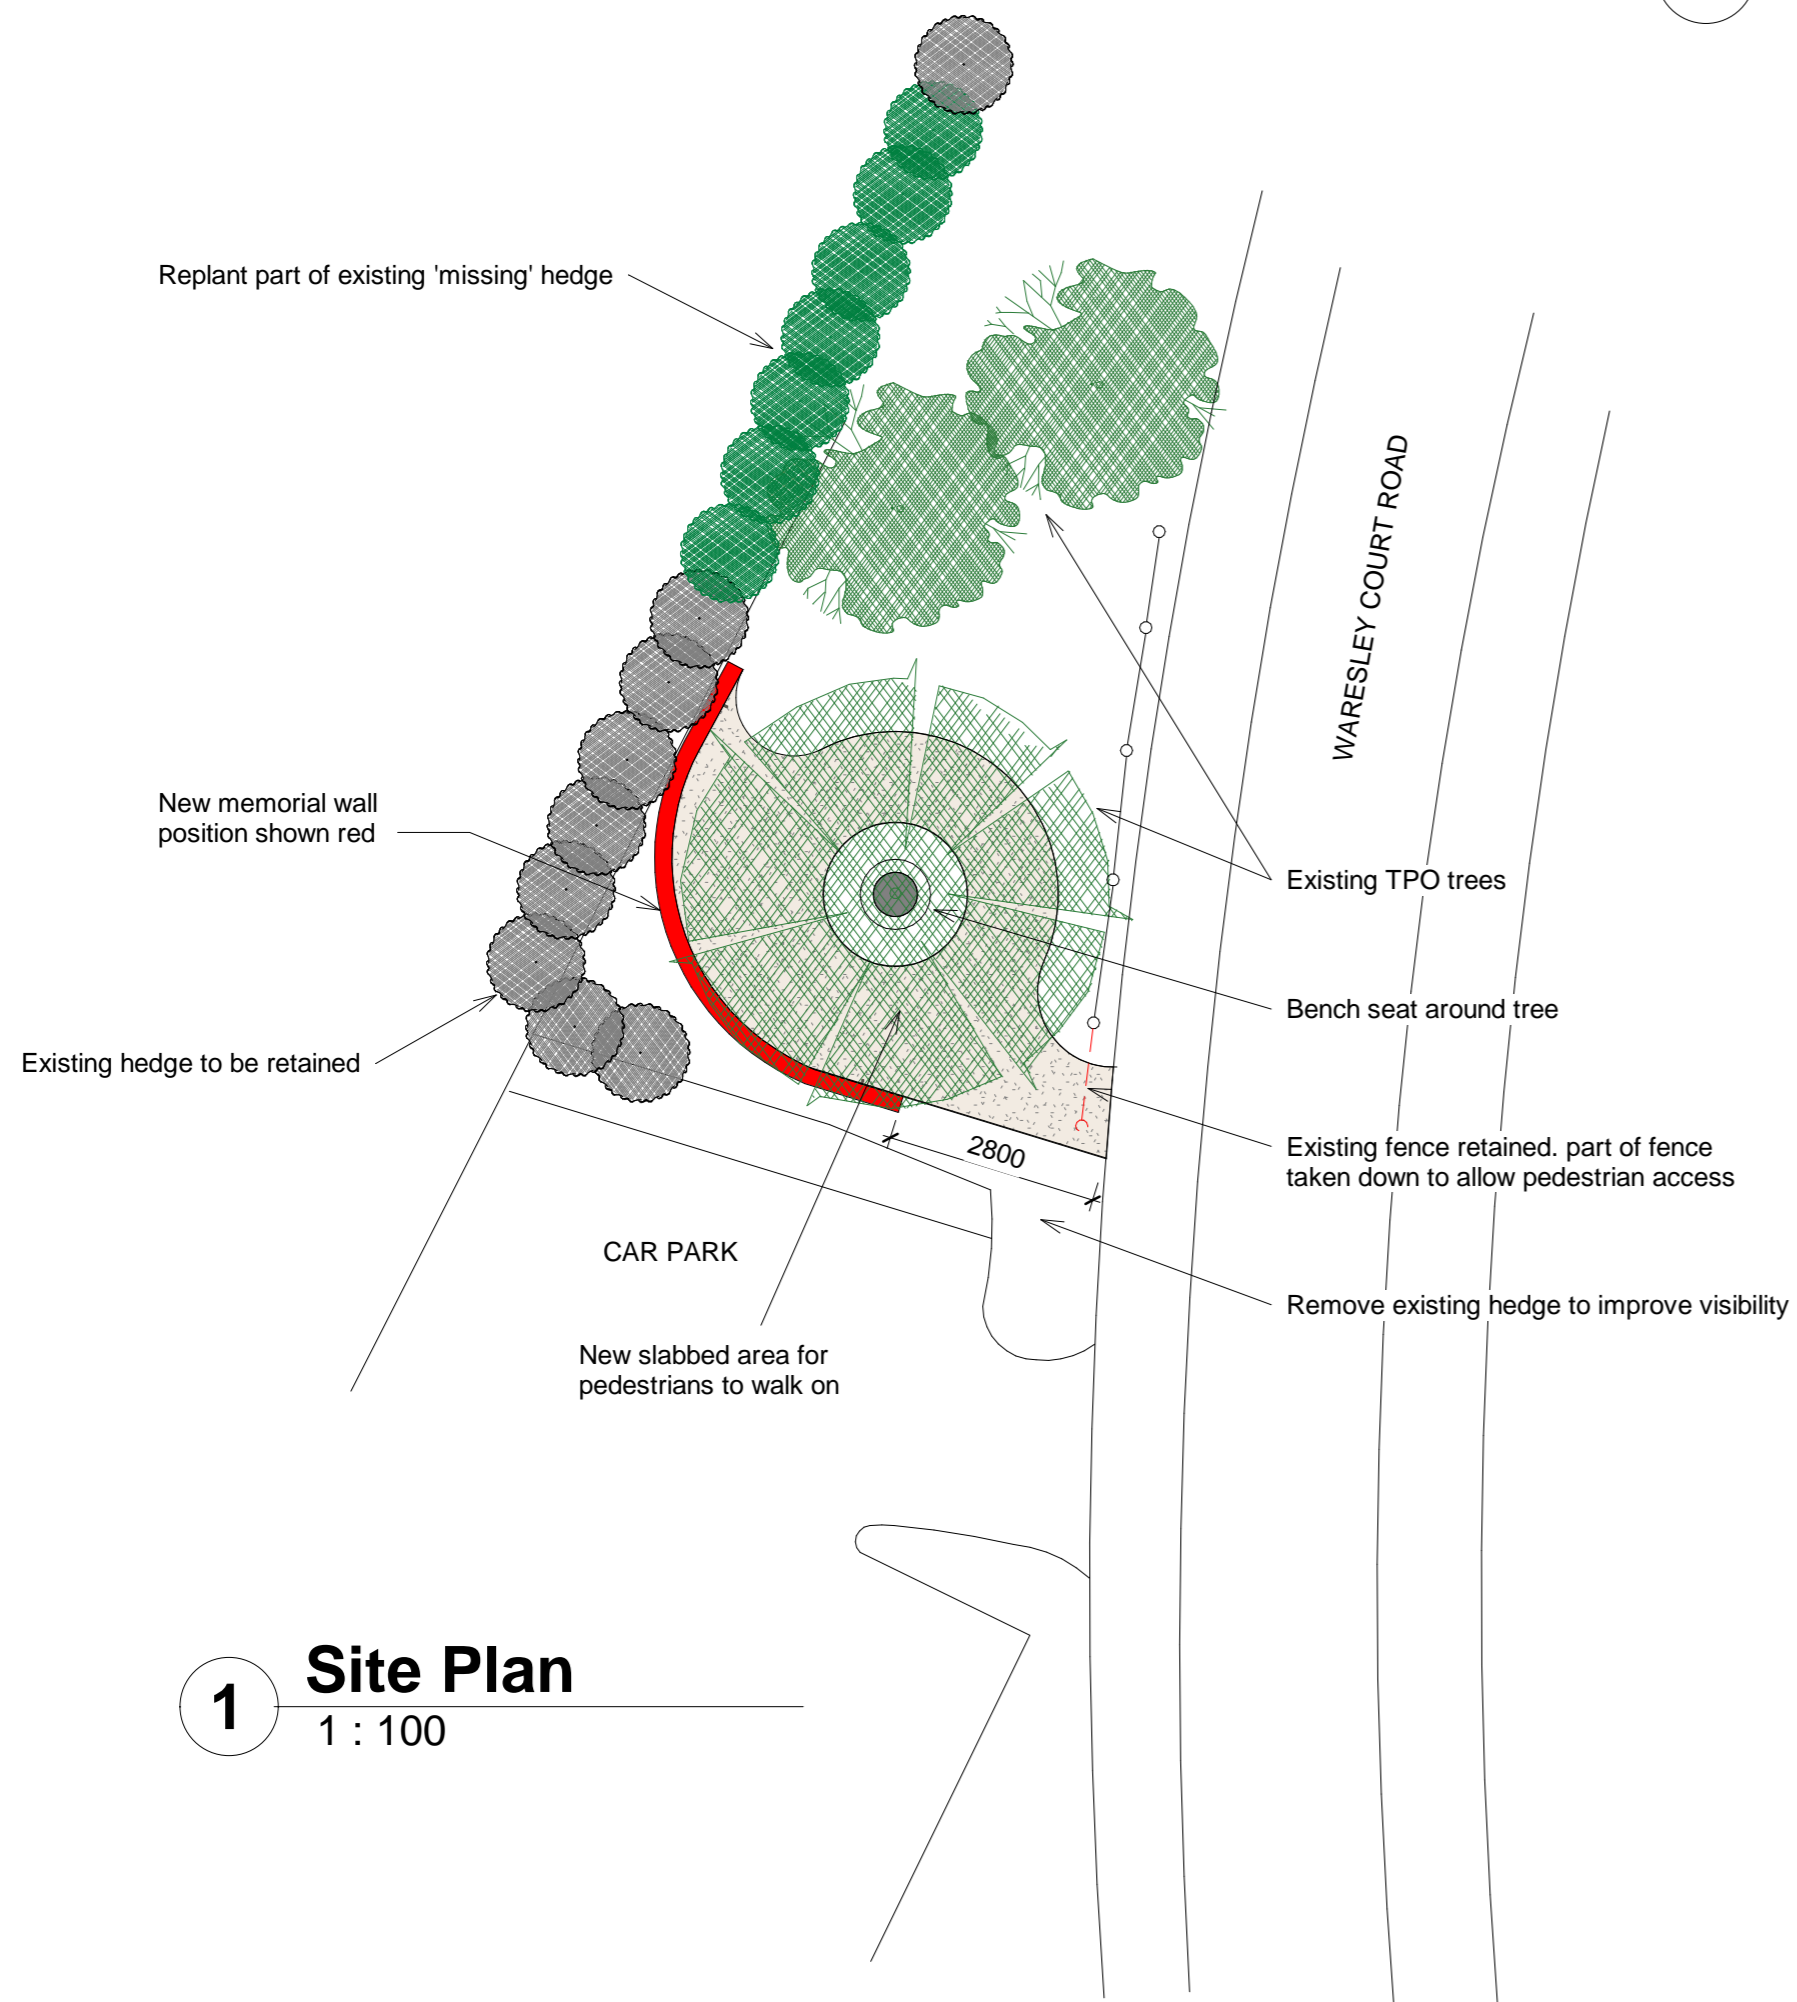

1 Site Plan
1 : 100

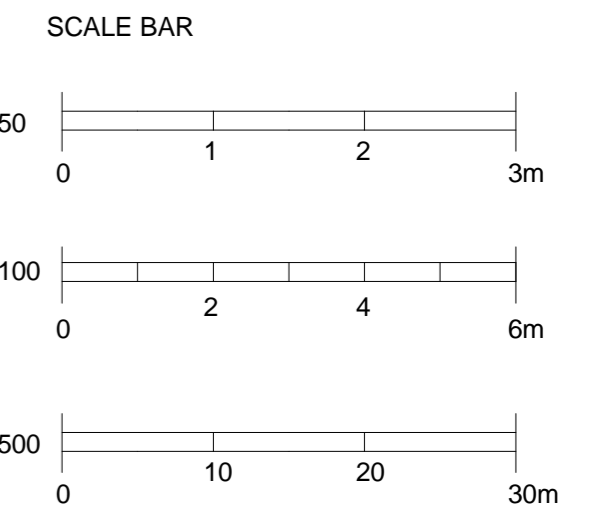

PROJECT
PROPOSED MEMORIAL WALL

TITLE
**LAND AT HARTLEBURY PARISH HALL,
 WARESLEY COURT ROAD, HARTLEBURY**

CLIENT
HARTLEBURY PARISH COUNCIL

DRAWN BY JG	CHECKED BY SG	DATE 26/10/2022
SCALE (As indicated)		
DRAWING NUMBER 4319-01A		REV