


TM PLAN

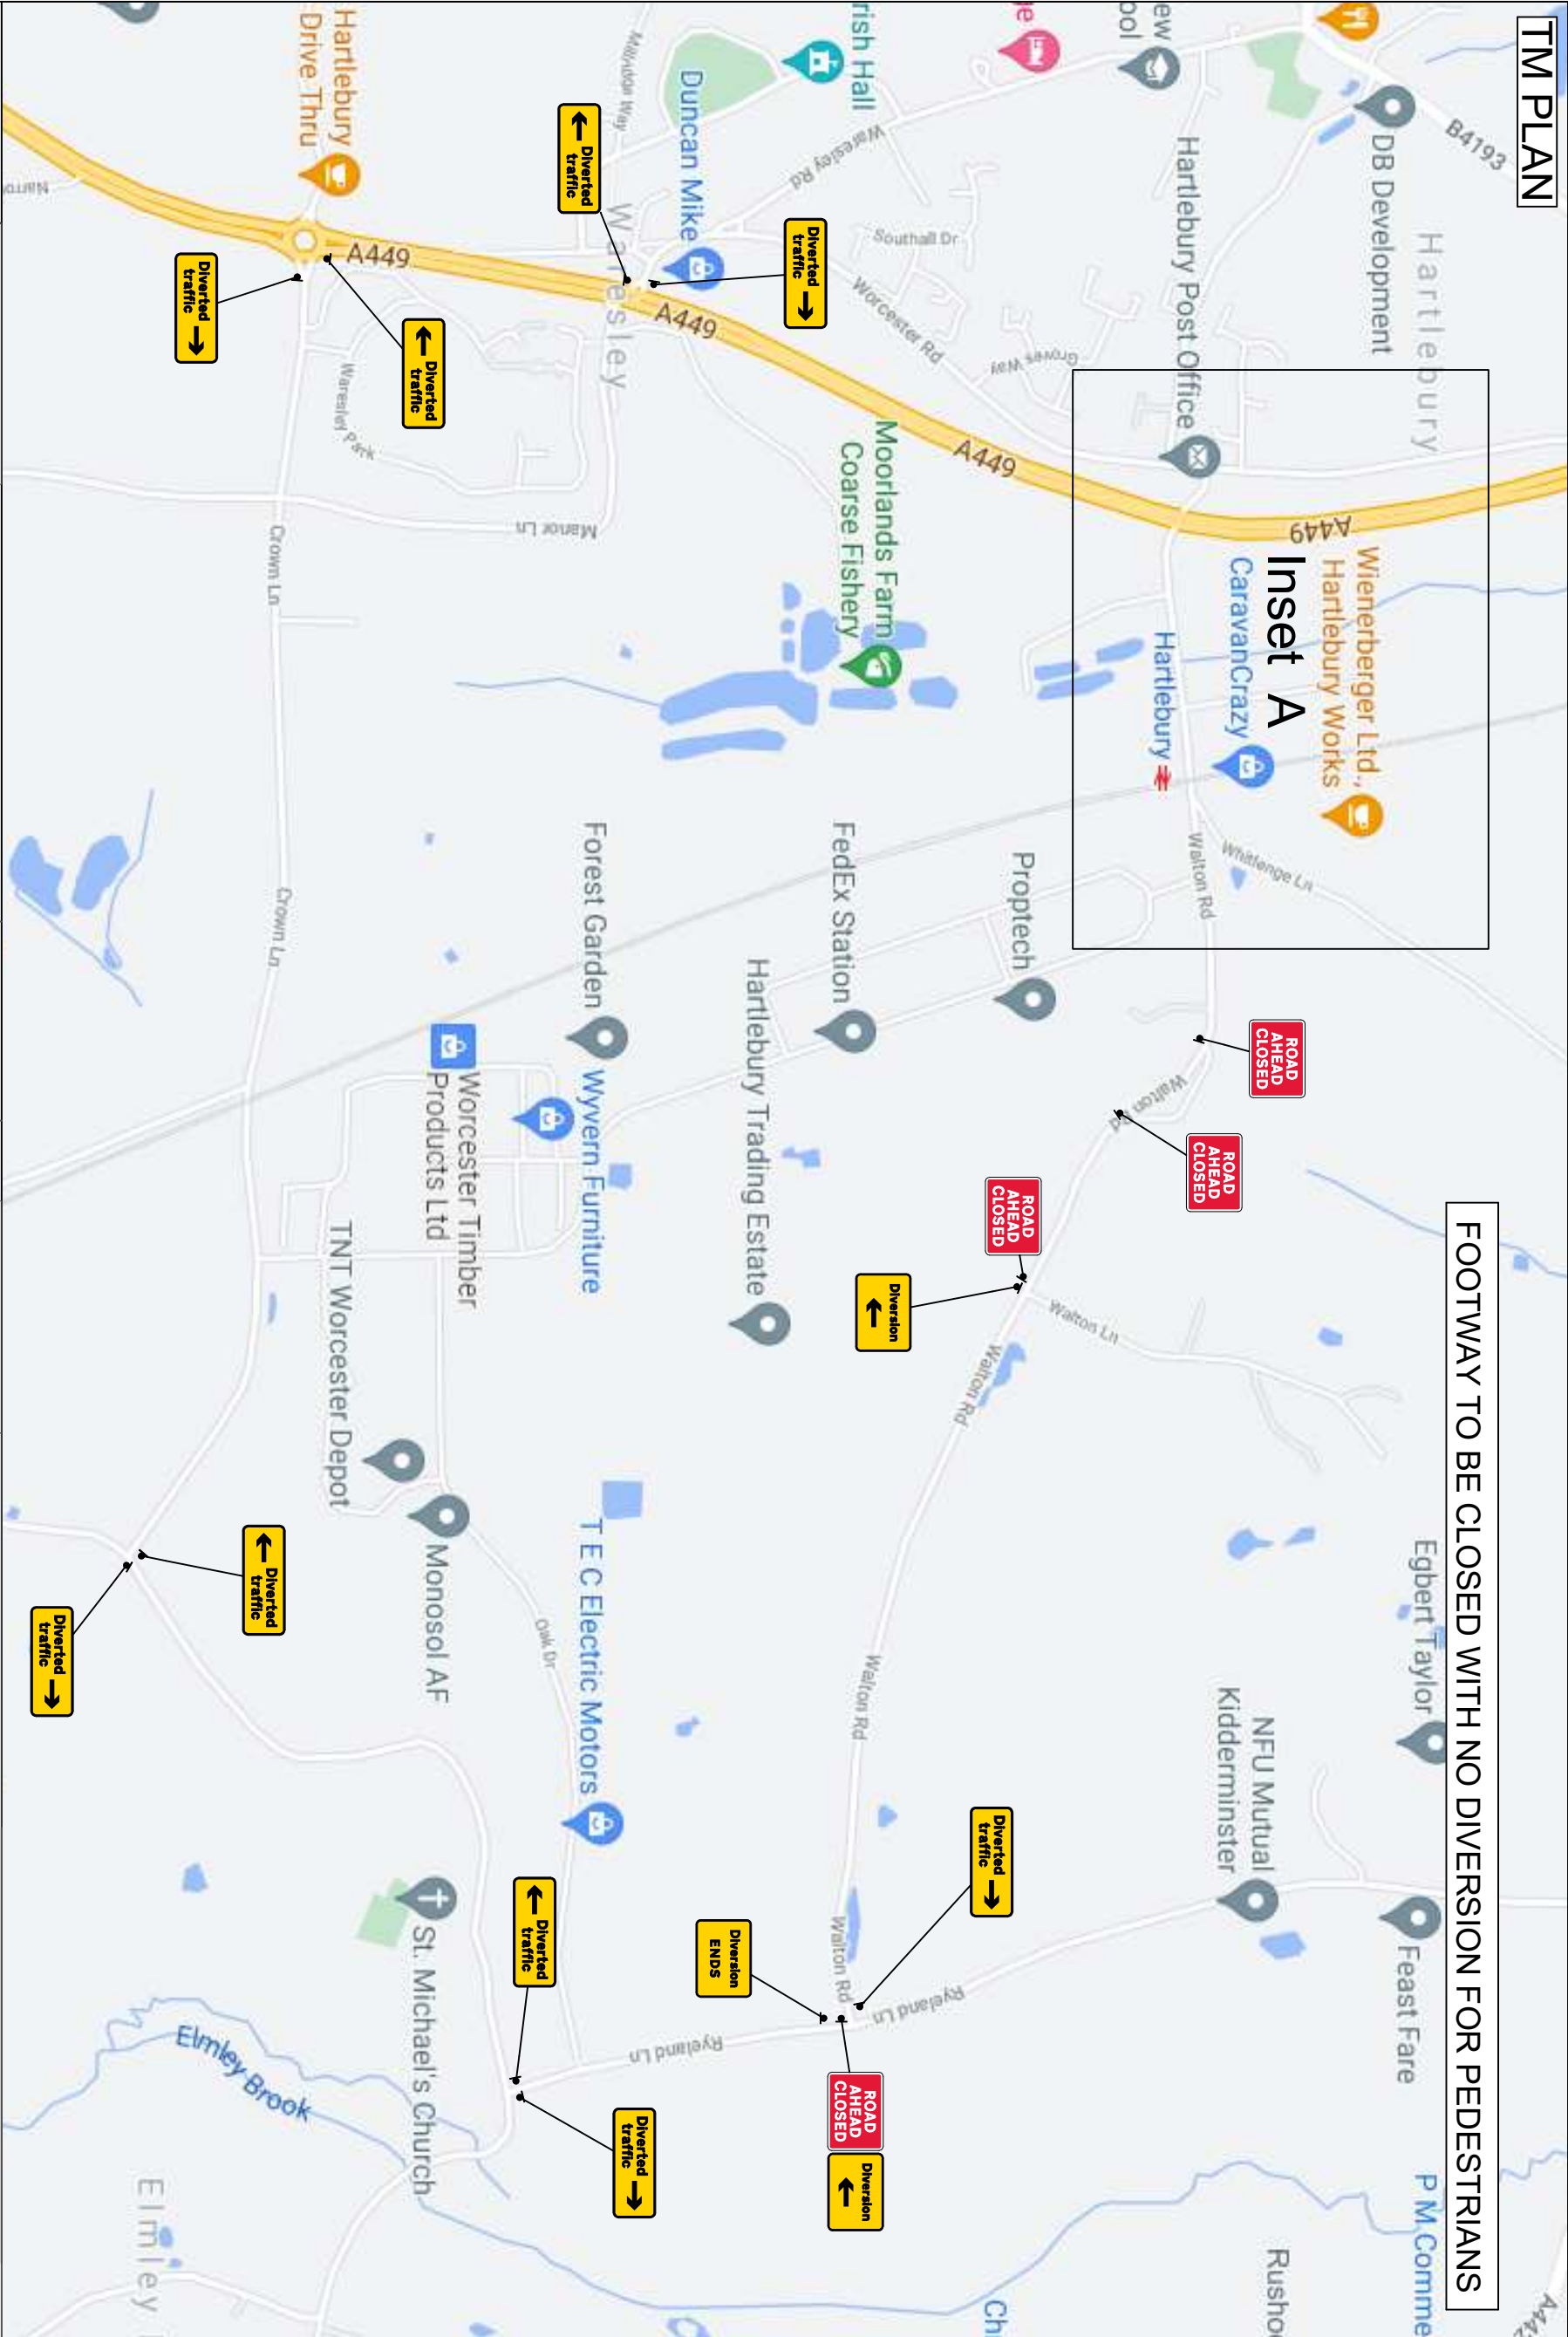

FOOTWAY TO BE CLOSED WITH NO DIVERSION FOR PEDESTRIANS

LOADING LIST

Qry 1 Ref: 13.9 Schedule 13.9 - Temporary Information	
Qry 2 Ref: 13.9 Schedule 13.9 - Temporary Information	
Qry 1 Ref: 2702 Start of temporary diversion route	
Qry 2 Ref: 2702 End of temporary diversion route	
Qry 3 Ref: 2702 Start of temporary diversion route	
Qry 1 Ref: 2702 Start of temporary diversion route	
Qry 5 Ref: 2703 Direction of temporary diversion route from junction ahead	
Qry 4 Ref: 2703 Direction of temporary diversion route from junction ahead	
Qry 1 Ref: 573 Direction to hazard left	
Qry 2 Ref: 573 Direction to hazard right	
Qry 6 Ref: 7001 Road works ahead	
Qry 4 Ref: 7010-FP-13.9 Nature of temporary hazard ahead - Road Closed	
Qry 7 Ref: 7010-FP-13.9 Nature of temporary hazard ahead - Road Ahead Closed	

CENTURION
TRAFFIC MANAGEMENT
Centurion Traffic Management
38, High Park Road
Stourton
Leeds
LS10 1RT
Tel : 0113 277 5360
E-mail: info@centuriontraffic.com
www.centuriontraffic.com

For more information on our services, please use QR codes to access our website, latest brochure and the latest technology available.

Site Location
Hartlebury LC

Drawing Reference Number
CTM/19-02/005V2

Drawn by	LL	19/02/2025
Authorised by	MH	19/02/2025
Amended by	BW	10/09/2025

KEY

Work area

Safety Zone

Cones

Minimum sidewalks safety zone (m)	1.2	
Minimum longways safety zone (m)	60	