


INSET A

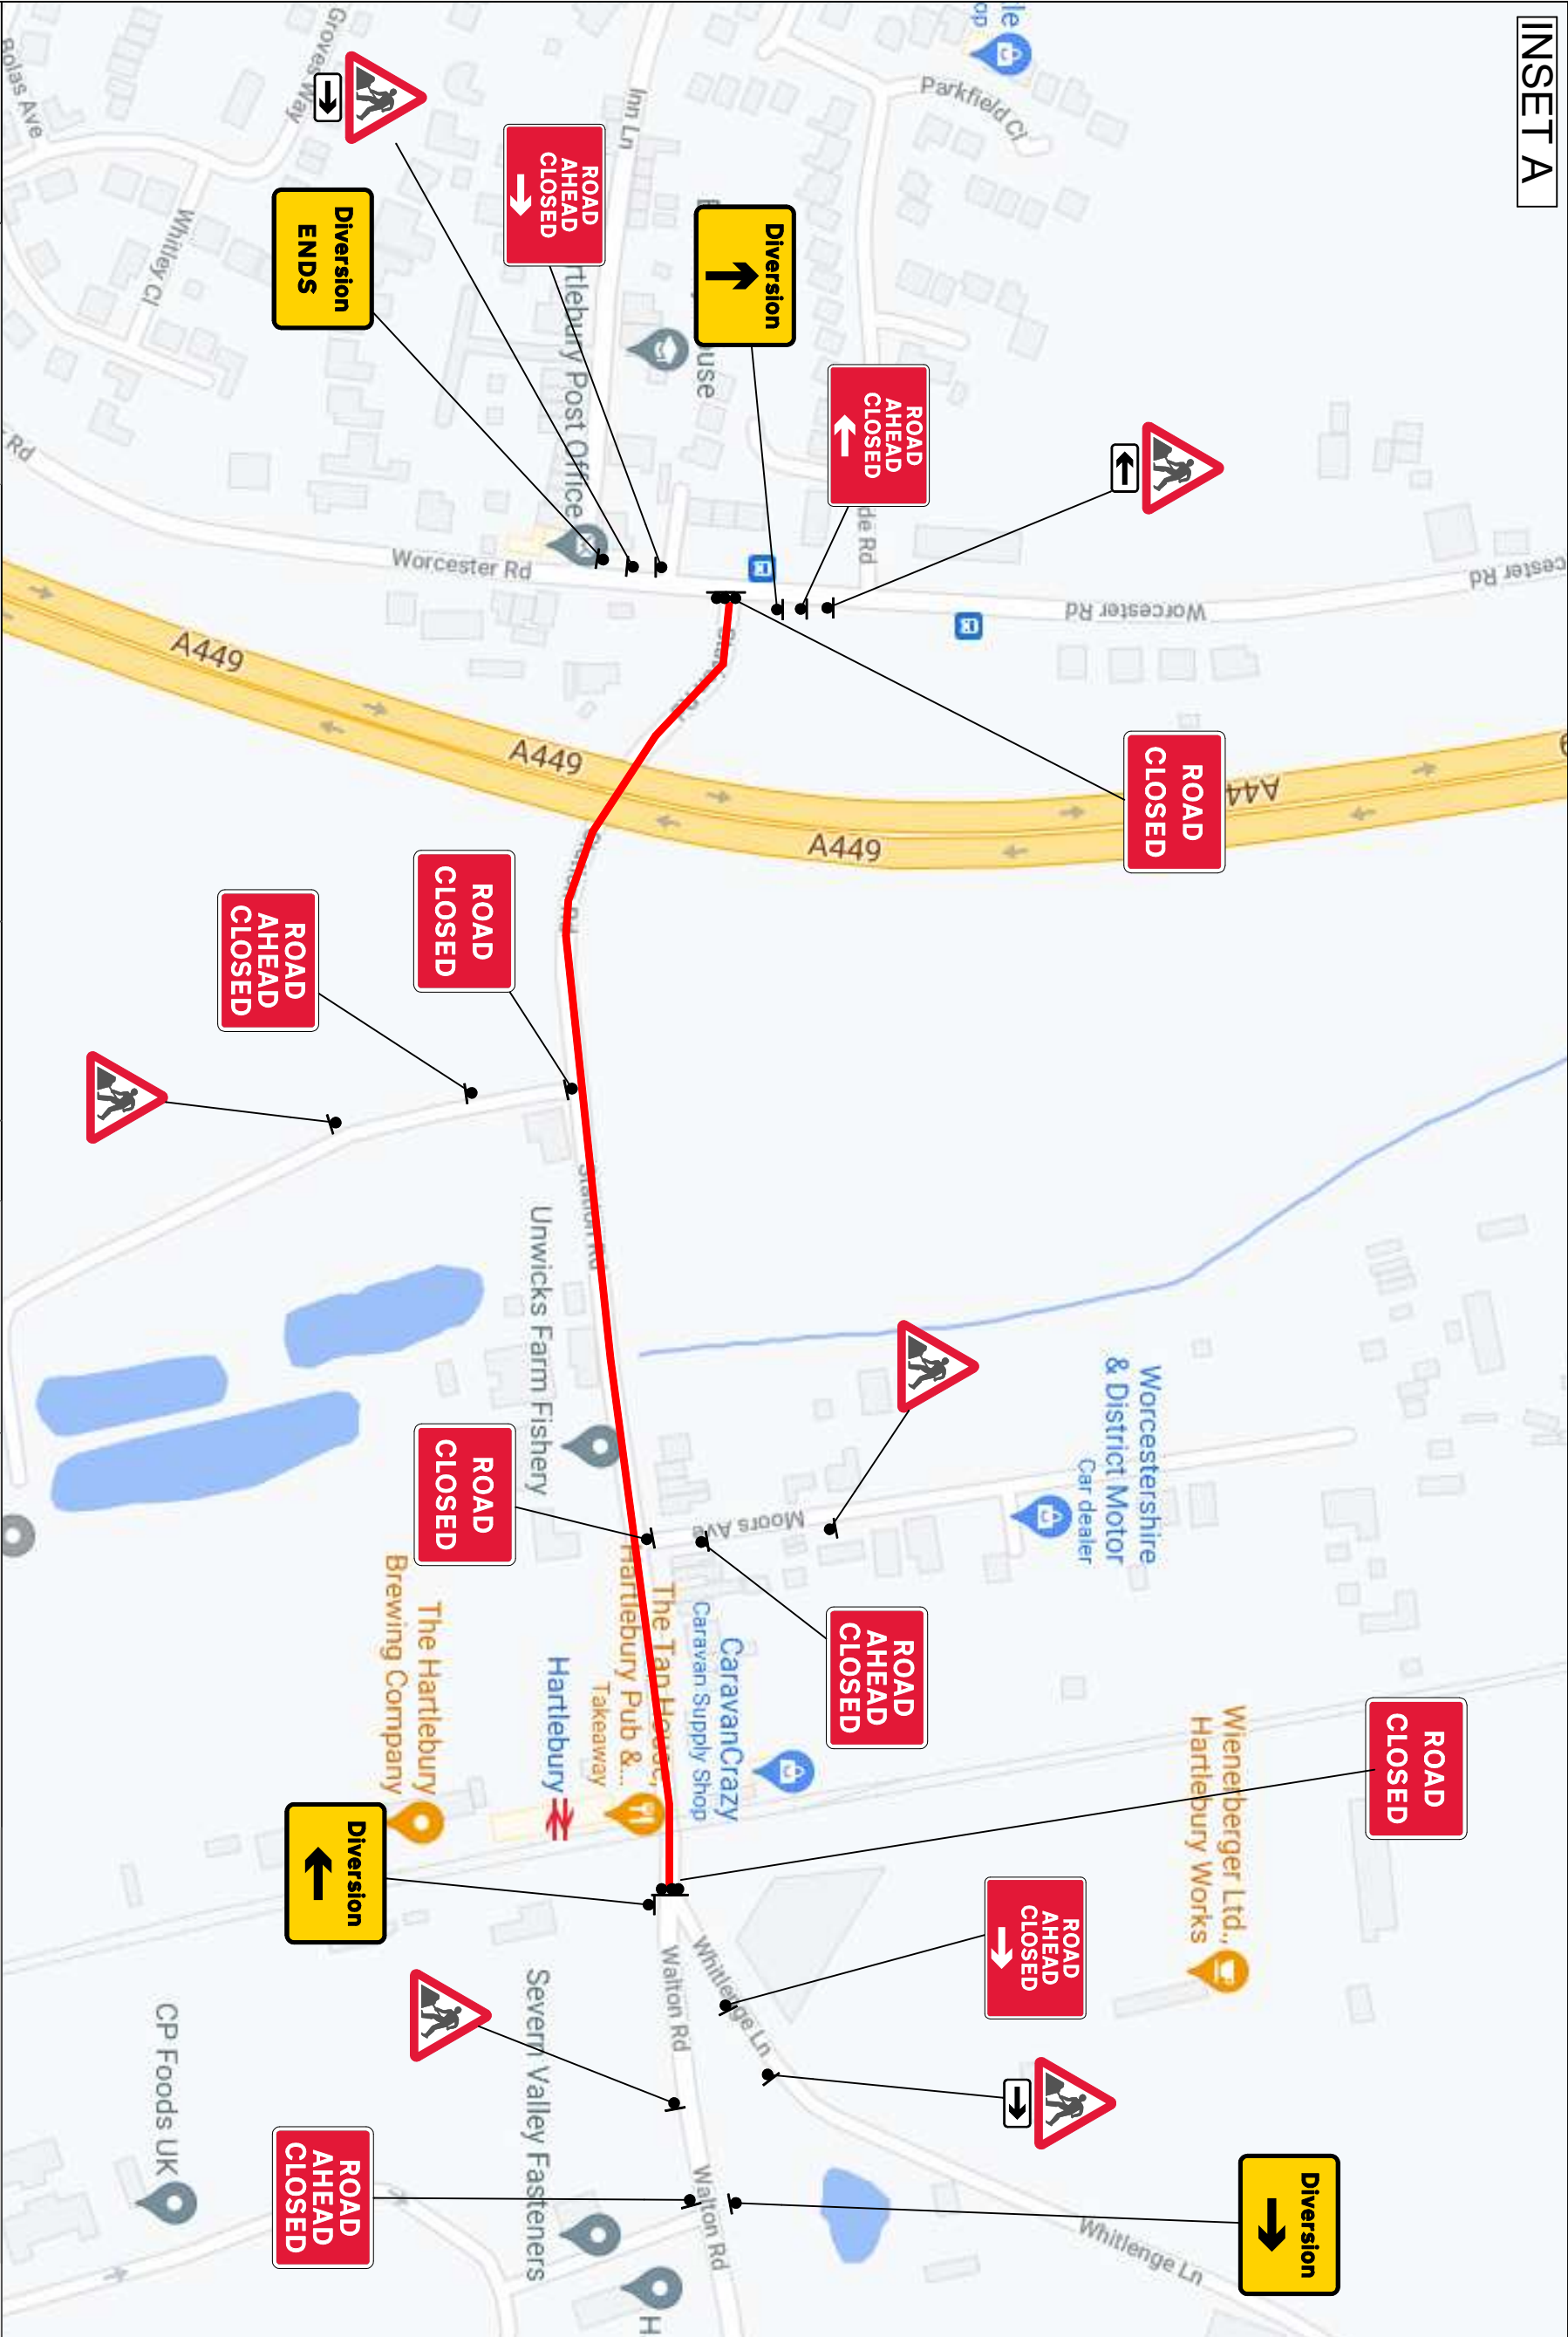

LOADING LIST

Qty: 1 Ref: 13.9 Schedule 13.9 - Temporary Information	
Qty: 2 Ref: 13.9 Schedule 13.9 - Temporary Information	
Qty: 1 Ref: 2702 Start of temporary diversion route	
Qty: 2 Ref: 2702 End of temporary diversion route	
Qty: 3 Ref: 2702 Start of temporary diversion route	
Qty: 1 Ref: 2702 Start of temporary diversion route	
Qty: 5 Ref: 2703 Direction of temporary diversion route from junction ahead	
Qty: 4 Ref: 2703 Direction of temporary diversion route from junction ahead	
Qty: 1 Ref: 573 Direction to hazard left	
Qty: 2 Ref: 573 Direction to hazard right	
Qty: 6 Ref: 7001 Road wide ahead	
Qty: 4 Ref: 7010-FP-13.9 Nature of temporary hazard ahead - Road Closed	
Qty: 7 Ref: 7010-FP-13.9 Nature of temporary hazard ahead - Road Ahead Closed	



CENTURION
TRAFFIC MANAGEMENT

Centurion Traffic Management
38, Haigh Park Road
Stourton
Leeds

LS10 1RT
Tel: 0113 277 5360
E-mail: info@centuriontraffic.com
www.centuriontraffic.com

Crown Copyright. All rights reserved.
Drawing to be read in conjunction with relevant
method statement and risk assessment.
Unauthorized reproduction infringes Crown Copyright
and may lead to prosecution & civil
proceedings.
All dimensions to be verified on site

Centurion Website

Site Location
Hartlebury LC

Drawing Reference Number
CTM/19-02/004v2

Scale A3 - NTS

For more information on
our services, please use
QR codes to access our
website, latest brochure
and the latest technology
available.

Drawn by	LL	19/02/2025
Authorised by	MH	19/02/2025
Amended by	BW	10/09/2025

Minimum sideways safety zone (m)	1.2	
Minimum longways safety zone (m)	60	
KEY		
	Work area	
	Safety Zone	
	Cones	

