


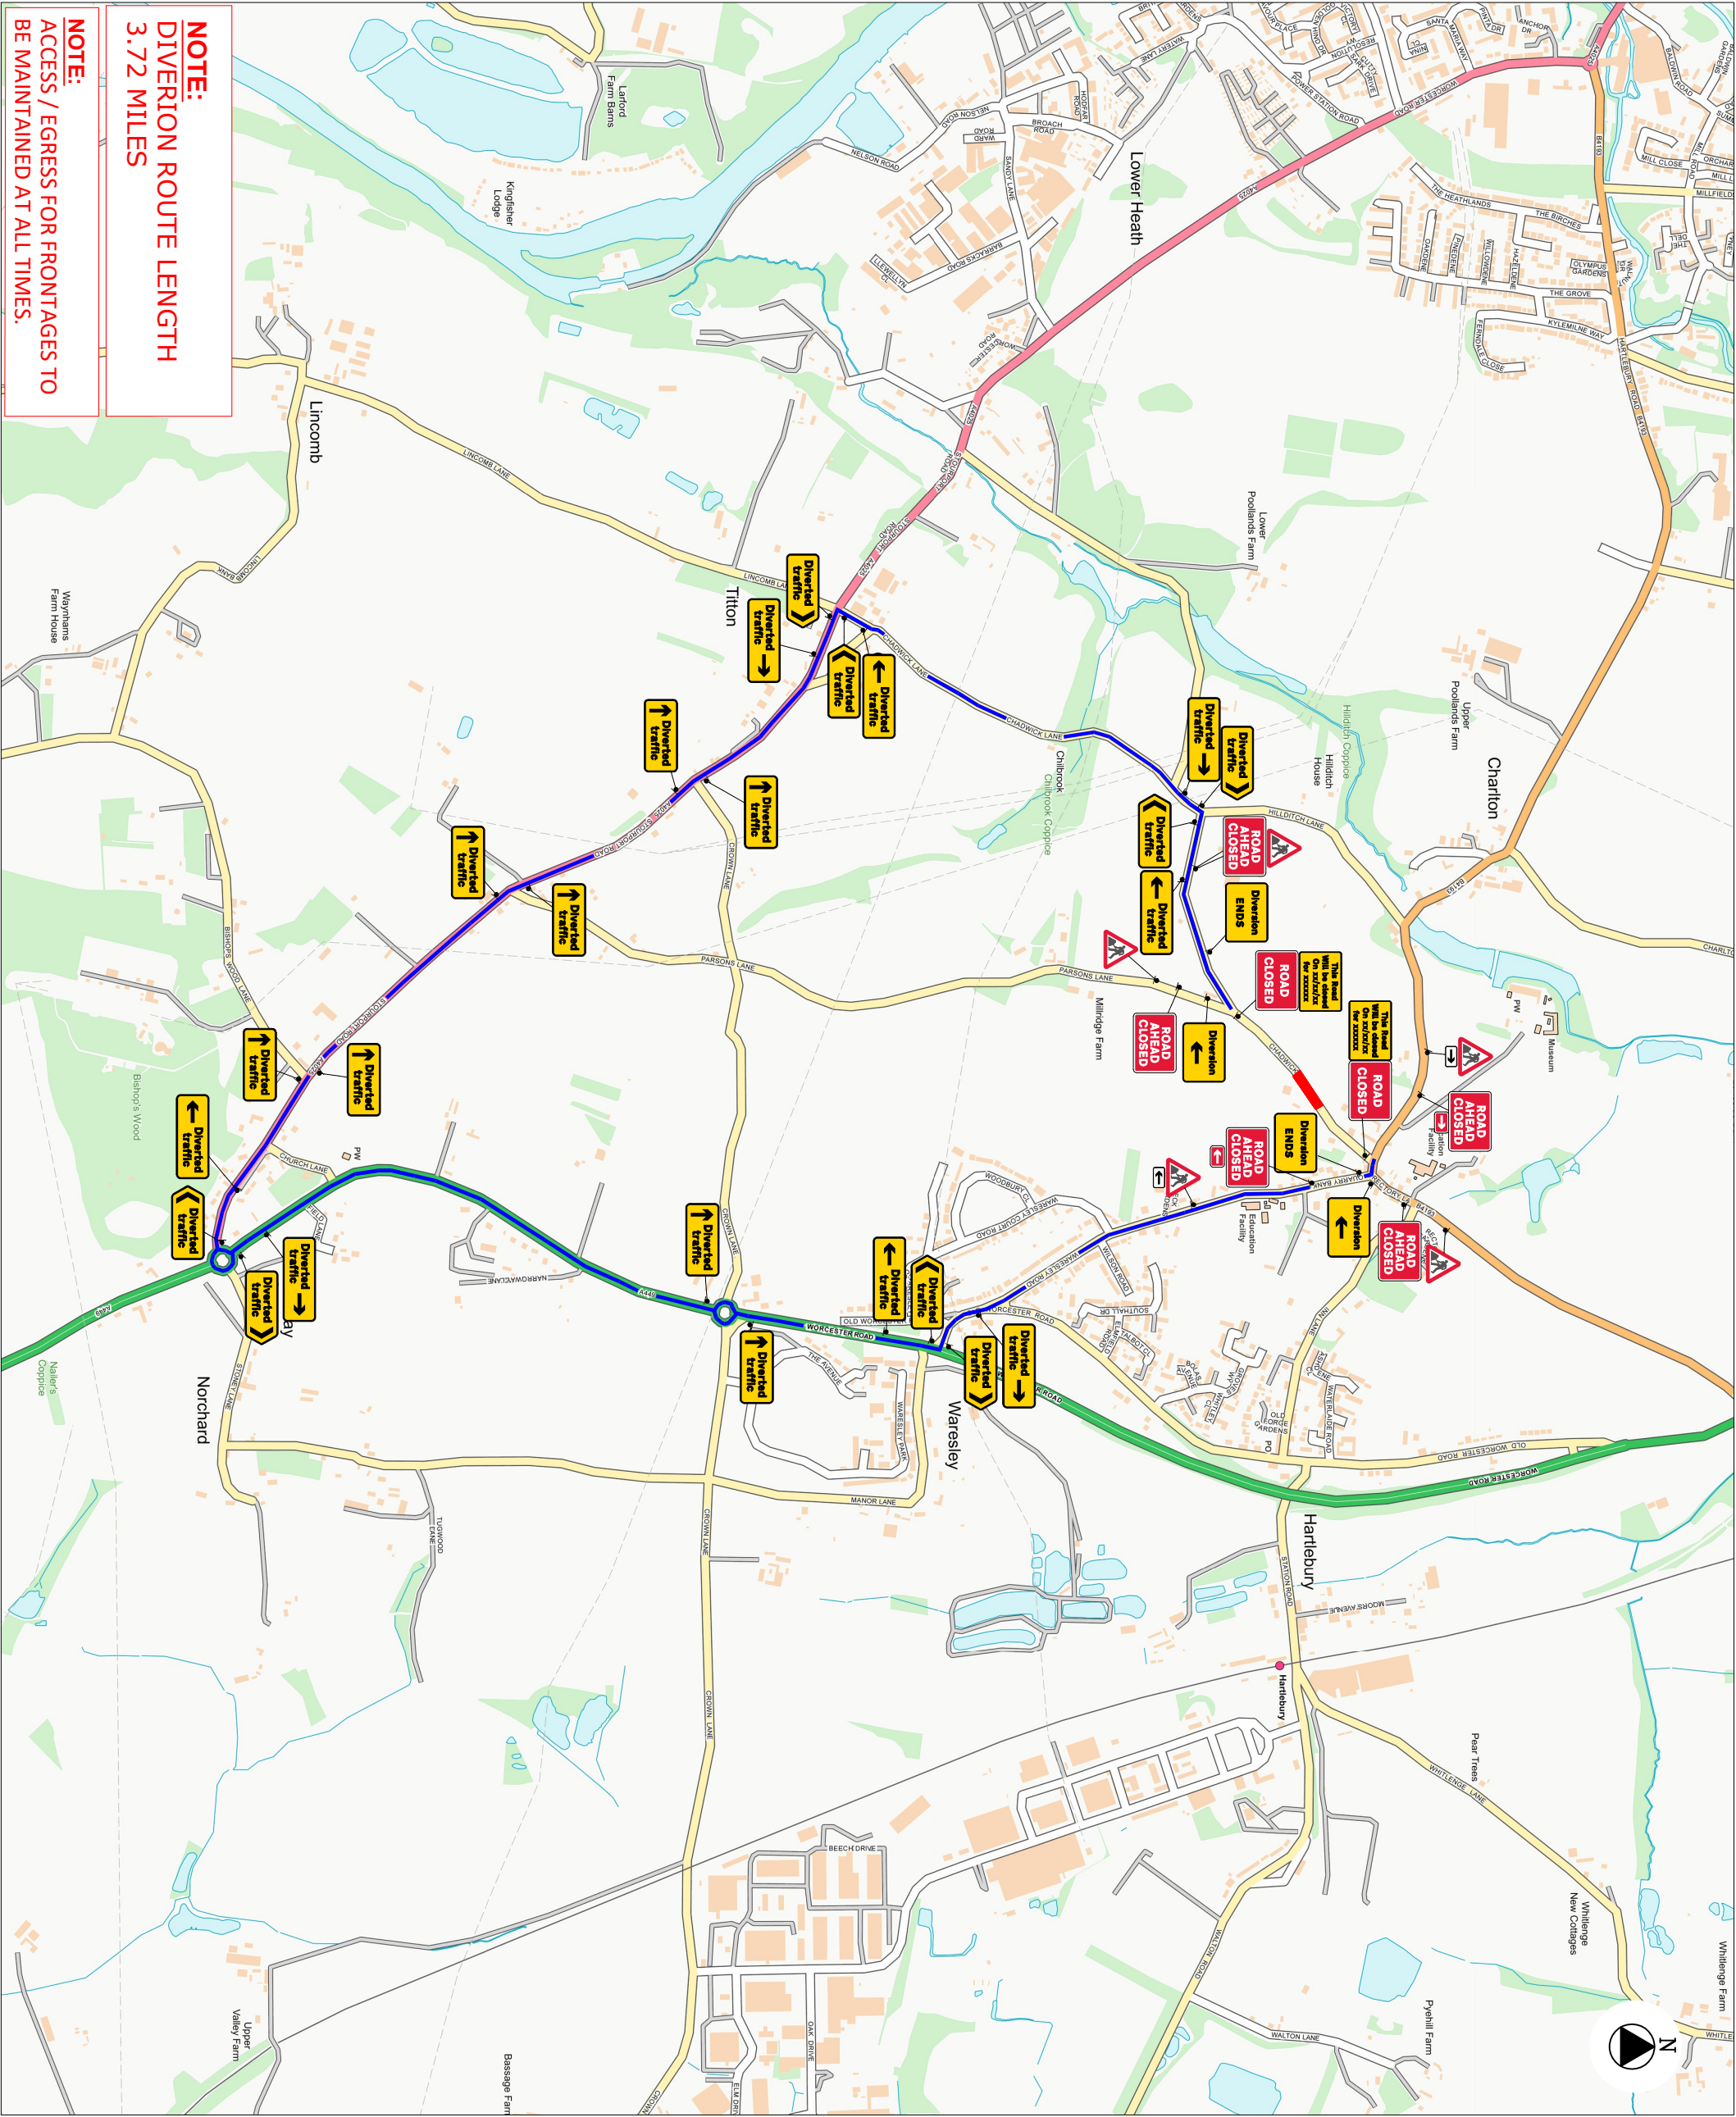

NOTE:
DIVERSION ROUTE LENGTH
3.72 MILES

NOTE:
ACCESS / EGRESS FOR FRONTAGES TO
BE MAINTAINED AT ALL TIMES.

gnub
CONSTRUCTION

NOTES

- TRAFFIC SIGN
- TRAFFIC CONE
- PEDESTRIAN BARRIER
- WORK AREA
- DIVERSION ROUTE

Qty: 5 Ref: 7001
Road works ahead

Qty: 2 Ref: 7010.4
Road Closed

Qty: 5 Ref: 7010.3
Road Ahead Closed

Qty: 0 Ref: 2702A
Diversion Ahead

Qty: 0 Ref: 2702R
Diversion Right

Qty: 2 Ref: 2702L
Diversion Left

Qty: 8 Ref: 2703A
Diverted Traffic Ahead

Qty: 4 Ref: 2706R
Diverted Traffic Right

Qty: 4 Ref: 2704R
Diverted Traffic Right

Qty: 4 Ref: 2703L
Diverted Traffic Left

Qty: 4 Ref: 2704L
Diverted Traffic Left

Qty: 2 Ref: 2702
Diversion Ends

Qty: 2
Advanced Warning Sign

TOTAL NUMBER OF SIGNS: 42

ADDRESS
CHADWICK LANE KIDDERMINSTER
DY11 7YH

GRID REF: 383836.20 - 270803.89
GRID REF: 383799.10 - 270778.68
USRN: 45400240 - Chadwick Lane
What 3 Words :end.pushy.traded

TITLE: Road Closed Diversion
DATE: 21/08/2025
SPEED OF ROAD: 30
JOB NUMBER: WGJGDKSH
DRAWN: 184
CHECKED: NTS
Scale: NTS