


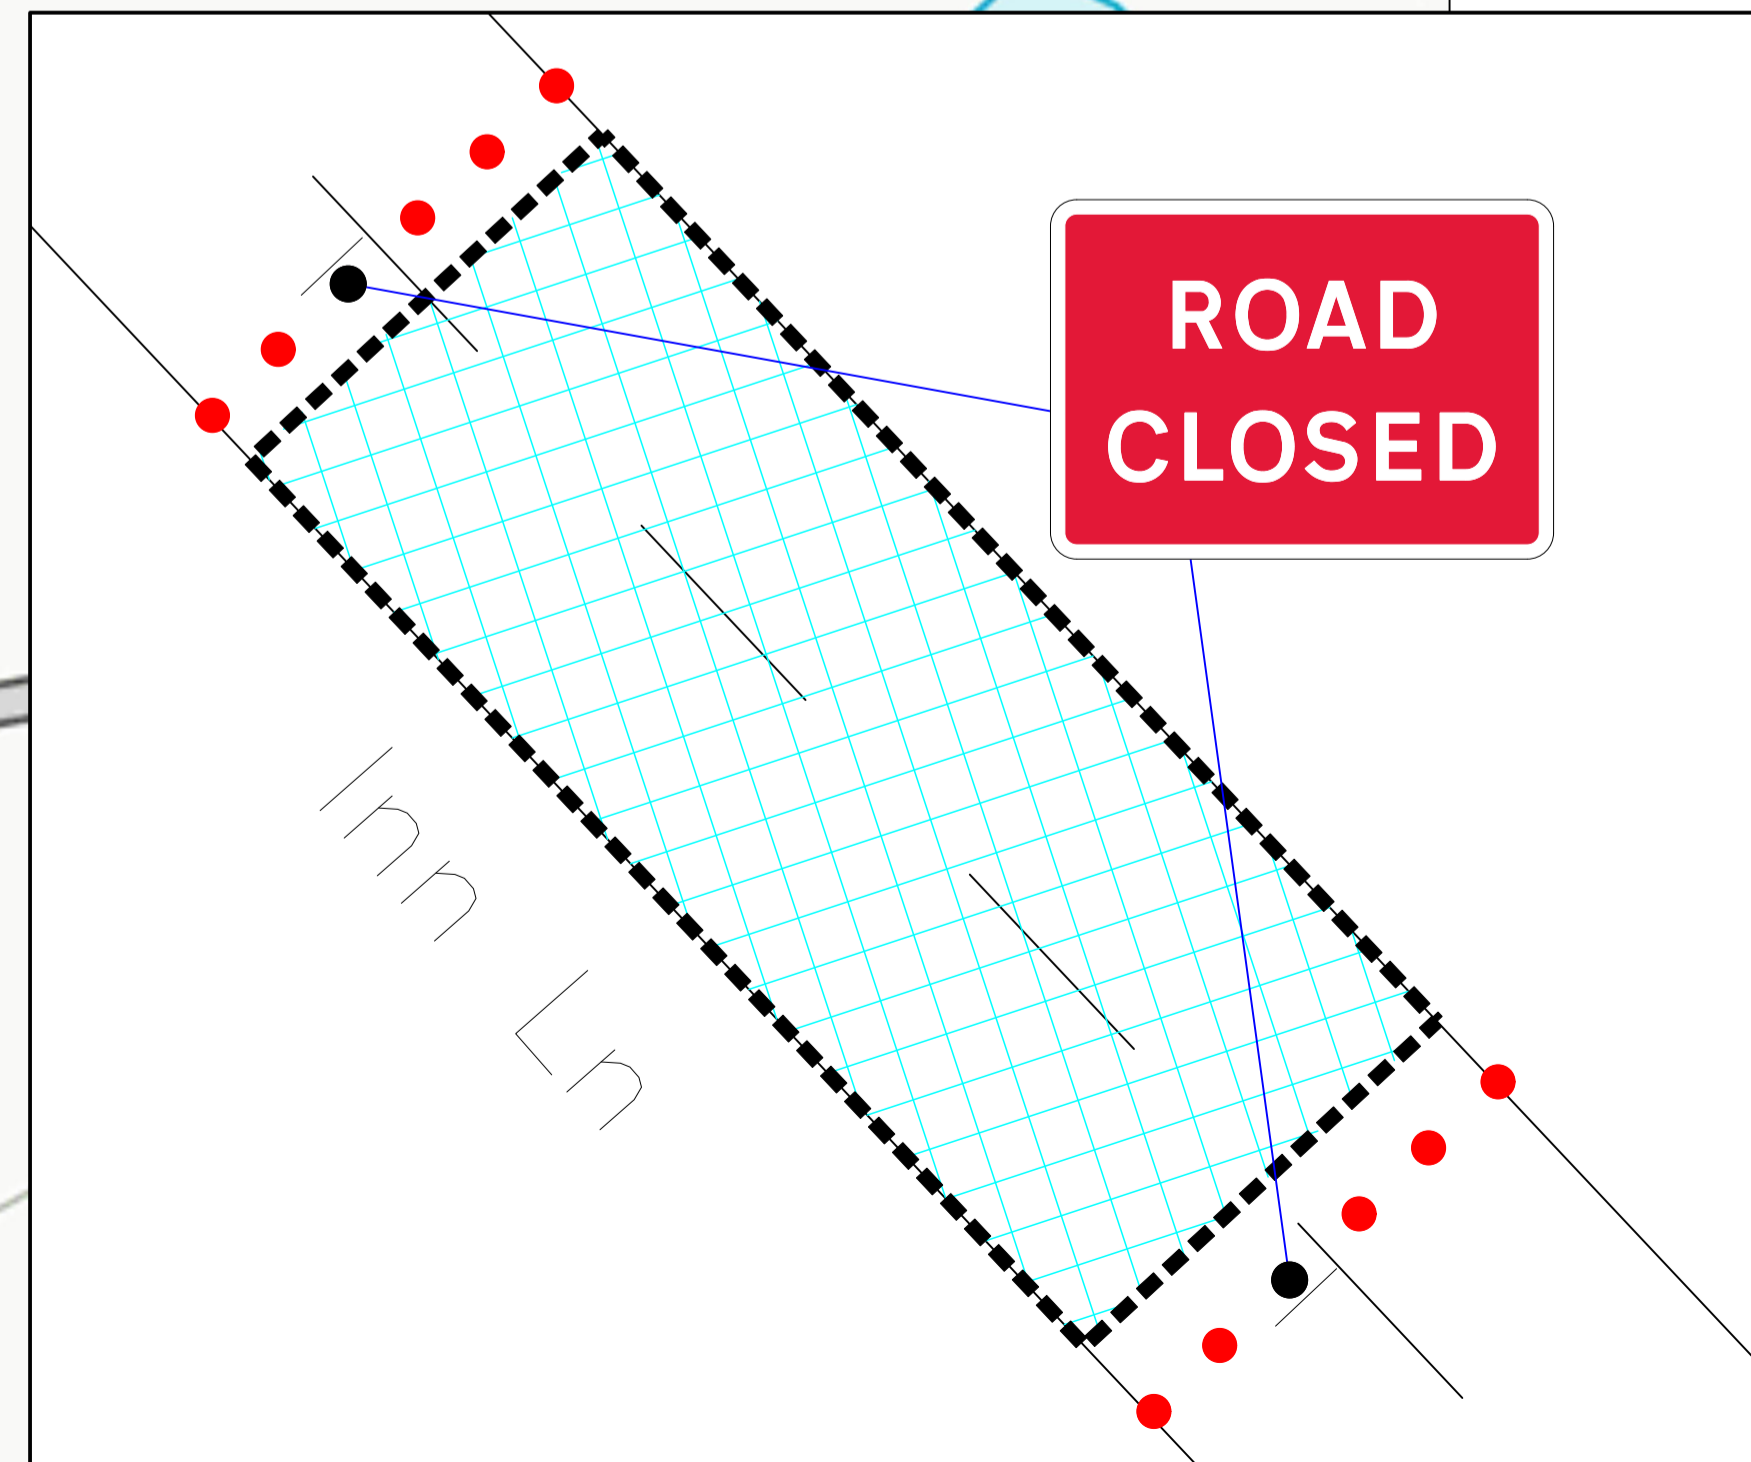

Note:
 Access to be maintained for vulnerable road users.



Go Traffic Management

This drawing has been produced for a specific client & project identified below and is not intended for use by any other person or for any other purpose. © Go Traffic Management

Risks:

- Design completed from information provided + google maps desktop risk assessment
- Cone lamps must be used on all road with A speed limit of 40mph or more.

Notes:

- All signs as per Chapter 8. Distances between cones to be 9m maximum unless otherwise noted.
- Distances between signs NOT to scale for purpose of clarity.
- All sign placement subject to available safe working space.
- The purpose of the Traffic Management Plan is for it to be used only as a guide and all traffic management equipment should be put out according to the 'Safety at Street Works and Road Works - Code of Practice', i.e. Red Book & the 'Traffic Signs Manual Chapter 8', i.e. Yellow Book.
- Signs must be placed in accordance with TSM and the scheme RAMS pack.
- Site conditions may have changed since the design of the drawing any changes which subsequently affect the design need to be reported by the Traffic Management Operative & any changes implemented must comply with Chapter 8.

Key

	Sign position and aspect of vision		Work Space
	Cones		Diversion Route 1
	Barriers		

Additional Signage Required:

INN LANE CLOSED, DIVERSION BELOW TO BE FOLLOWED & VICE VERSA

RECTORY LANE ↔ QUARRY BANK ↔ WARESLEY ROAD ↔ WORCESTER ROAD

MINIMUM WIDTH OF SIDEWAYS SAFETY ZONE MUST BE ADHERED TO 0.5m	MINIMUM WIDTH OF LONGWAYS SAFETY ZONE MUST BE ADHERED TO 0.5m
---	---

Traffic Management must comply with The Safety at Street Works and Road Works Code of Practice

ROAD SPEED

30

DO NOT SCALE FROM THIS DRAWING.	ROAD CLOSURE
A	03/07/2025 AS DRAWN
REV:	DATE DESCRIPTION

Go Traffic Management

Head Office: Go Traffic Management, Chaddock Lane, Worsley, Manchester, M28 1XW
Tel: 0161 351 5370
www.gtm.co.uk

TRAFFIC MANAGEMENT PLAN

Client: **SEVERN TRENT WATER**

Drawing Number: 1435998.0001

Drawing Title: Inn Ln, Hartlebury, Kidderminster, DY11 7TA

Design:	Technical Officer:	REV:
Name: J.Carter	L.Whittingham	A
Signature:		
Date: 03/07/2025	03/07/2025	