


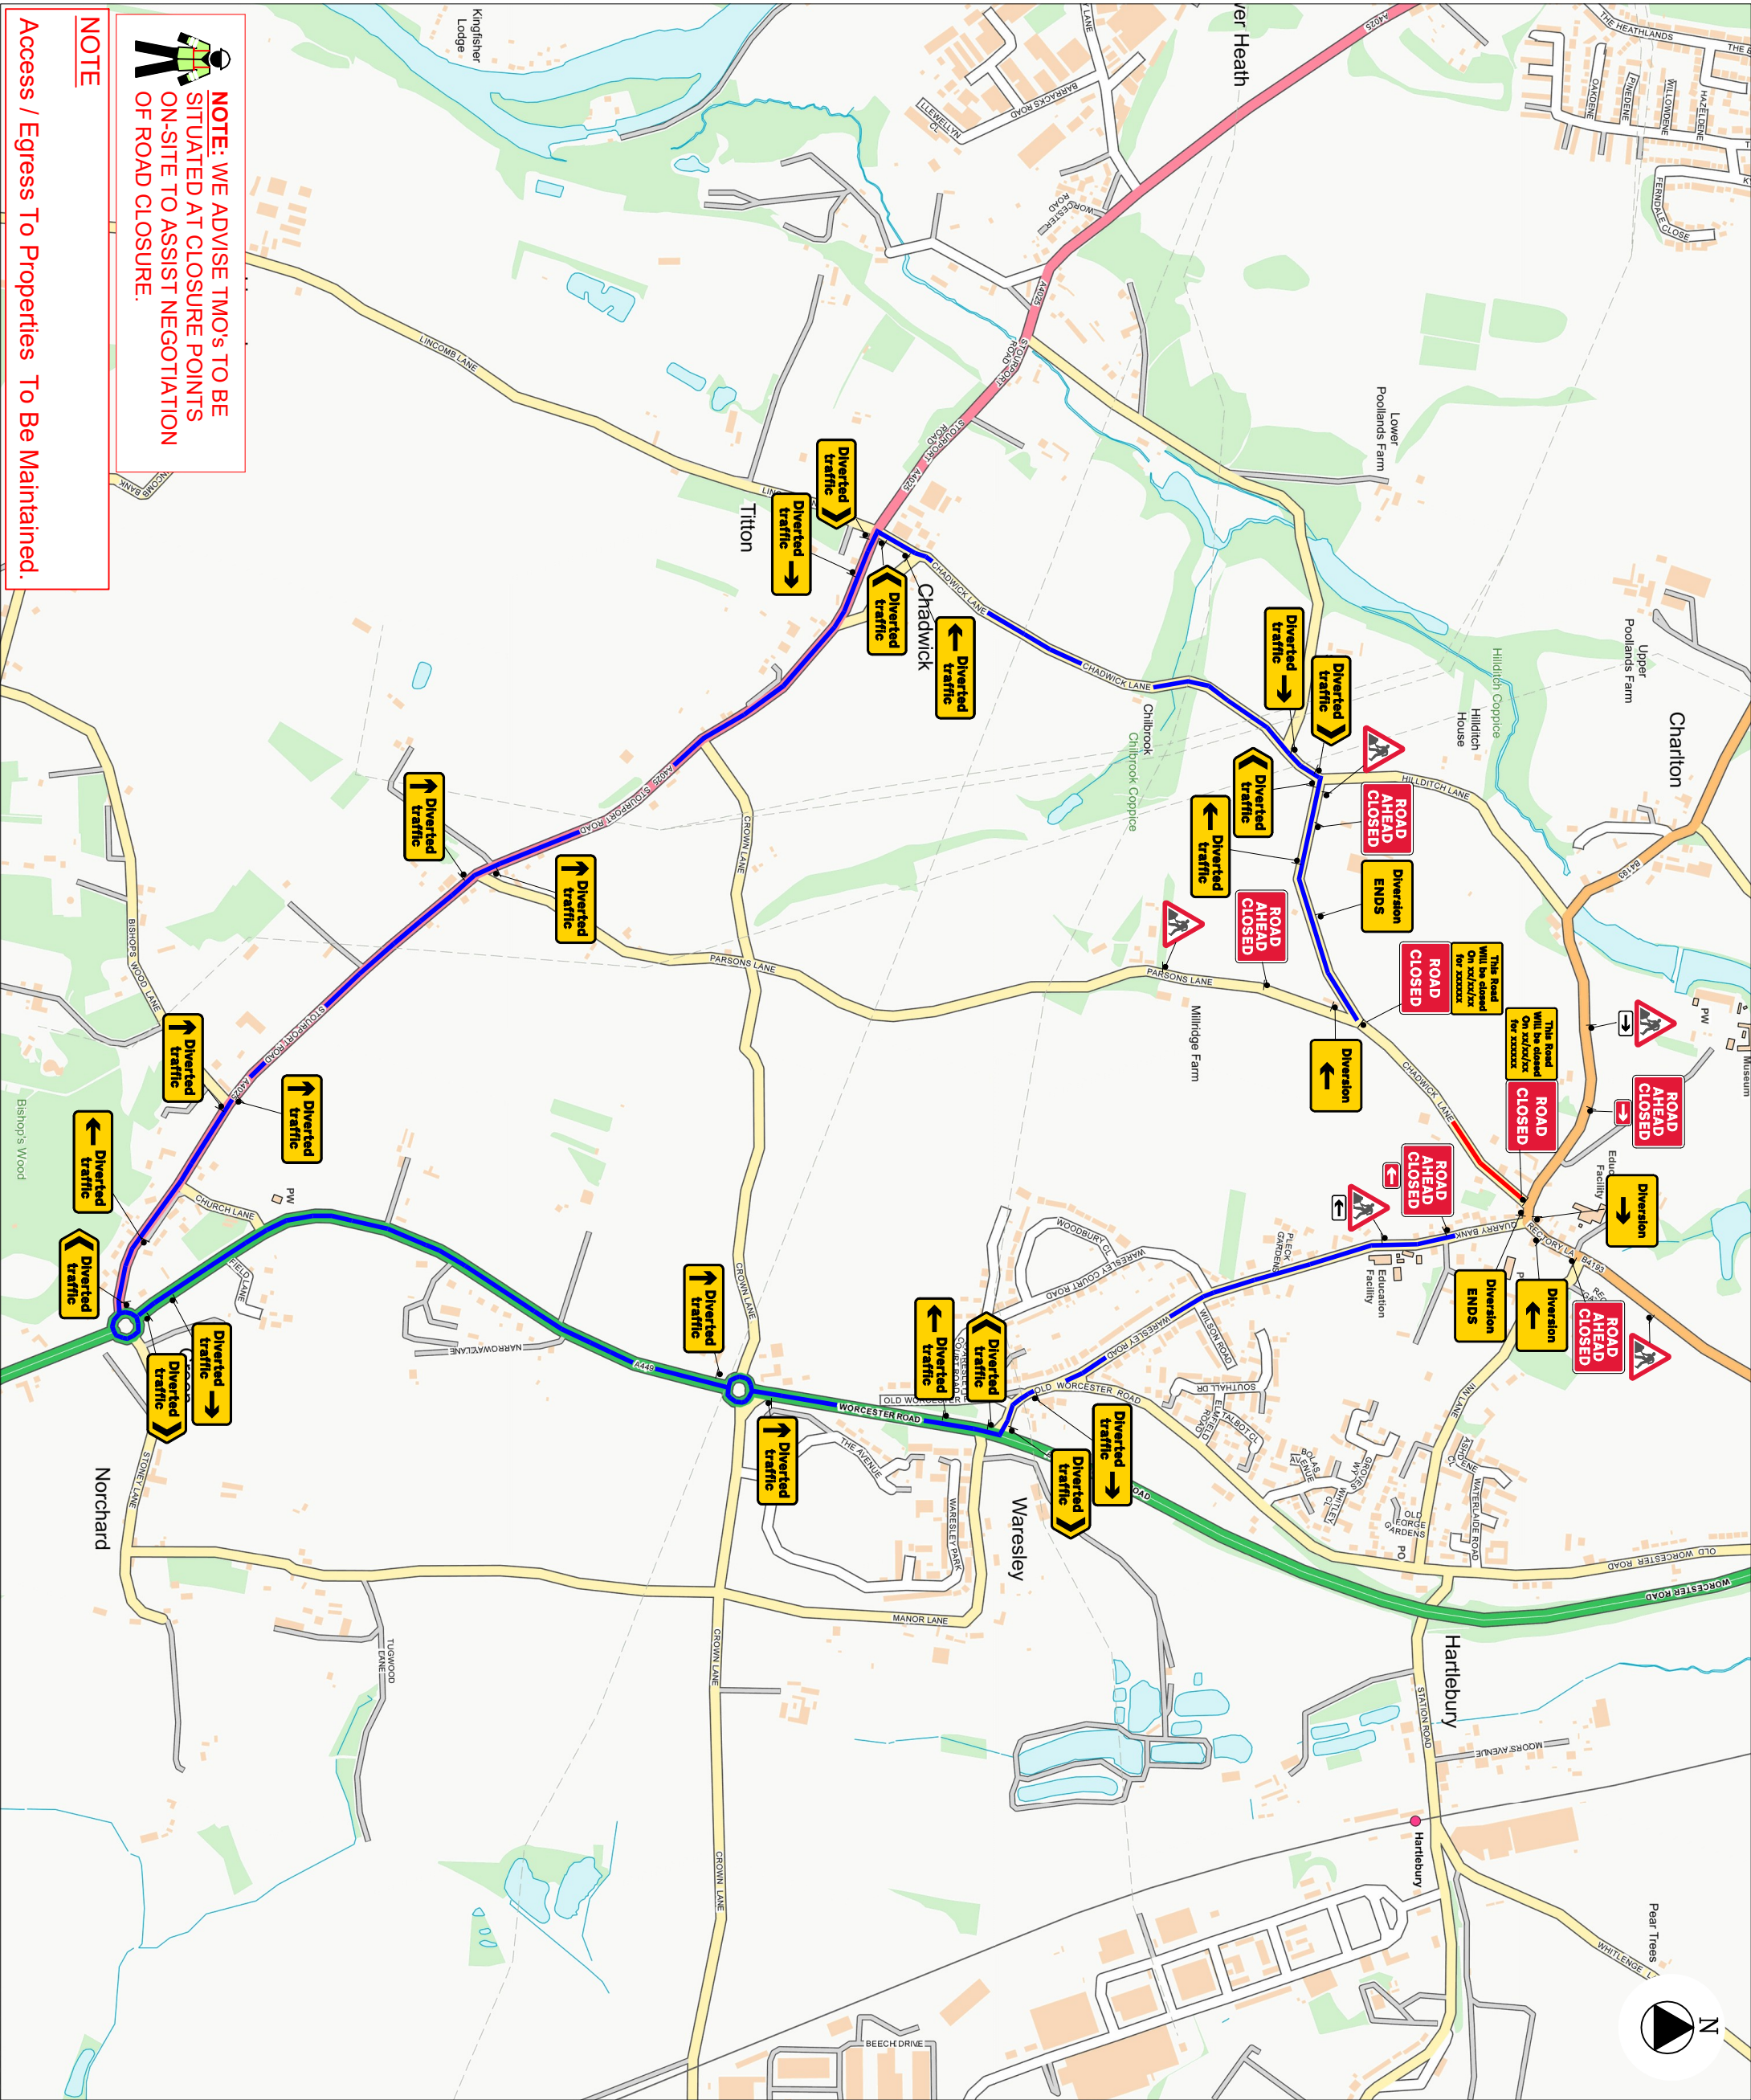

gnub CONSTRUCTION	
KEY	
	TRAFFIC SIGN
	TRAFFIC CONE
	PEDESTRIAN BARRIER
	WORK AREA
	DIVERSION ROUTE
TOTAL NUMBER OF SIGNS:	
41	
Qty: 5 Ref: 7001 Road Works Ahead	
Qty: 2 Ref: 7010.4 Road Closed	
Qty: 5 Ref: 7010.3 Road Ahead Closed	
Qty: 0 Ref: 2702A Diversion Ahead	
Qty: 1 Ref: 2702R Diversion Right	
Qty: 2 Ref: 2702L Diversion Left	
Qty: 6 Ref: 2703A Diverted Traffic Ahead	
Qty: 4 Ref: 2704R Diverted Traffic Right	
Qty: 4 Ref: 2703R Diverted Traffic Right	
Qty: 4 Ref: 2703L Diverted Traffic Left	
Qty: 4 Ref: 2704L Diverted Traffic Left	
Qty: 2 Ref: 2702 Diversion Ends	
Qty: 2 Ref: 7003.1 Advanced Warning Signs	
ADDRESS	
STOURPORT ROAD TO OPP CHERRY ORCHARD BARN, CHADWICK LANE, CHARLTON HARTLEBURY WYCHAVON DY11 7YG	
GRID REF : 383960, 270922 GRID REF : 383832, 270804 USRN :45400240 - Chadwick Lane What 3 Words : metro,emerge,ritual	
TITLE: ROAD CLOSED DIVERSION	
DATE: 29/04/2026	CHECKED: IM
JOB NUMBER WH1WLJBL	Scale: NTS